
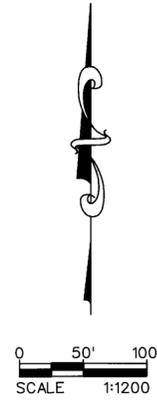


RECORD OF SURVEY

COUNTY OF MONO

STATE OF CALIFORNIA

RS 34-60

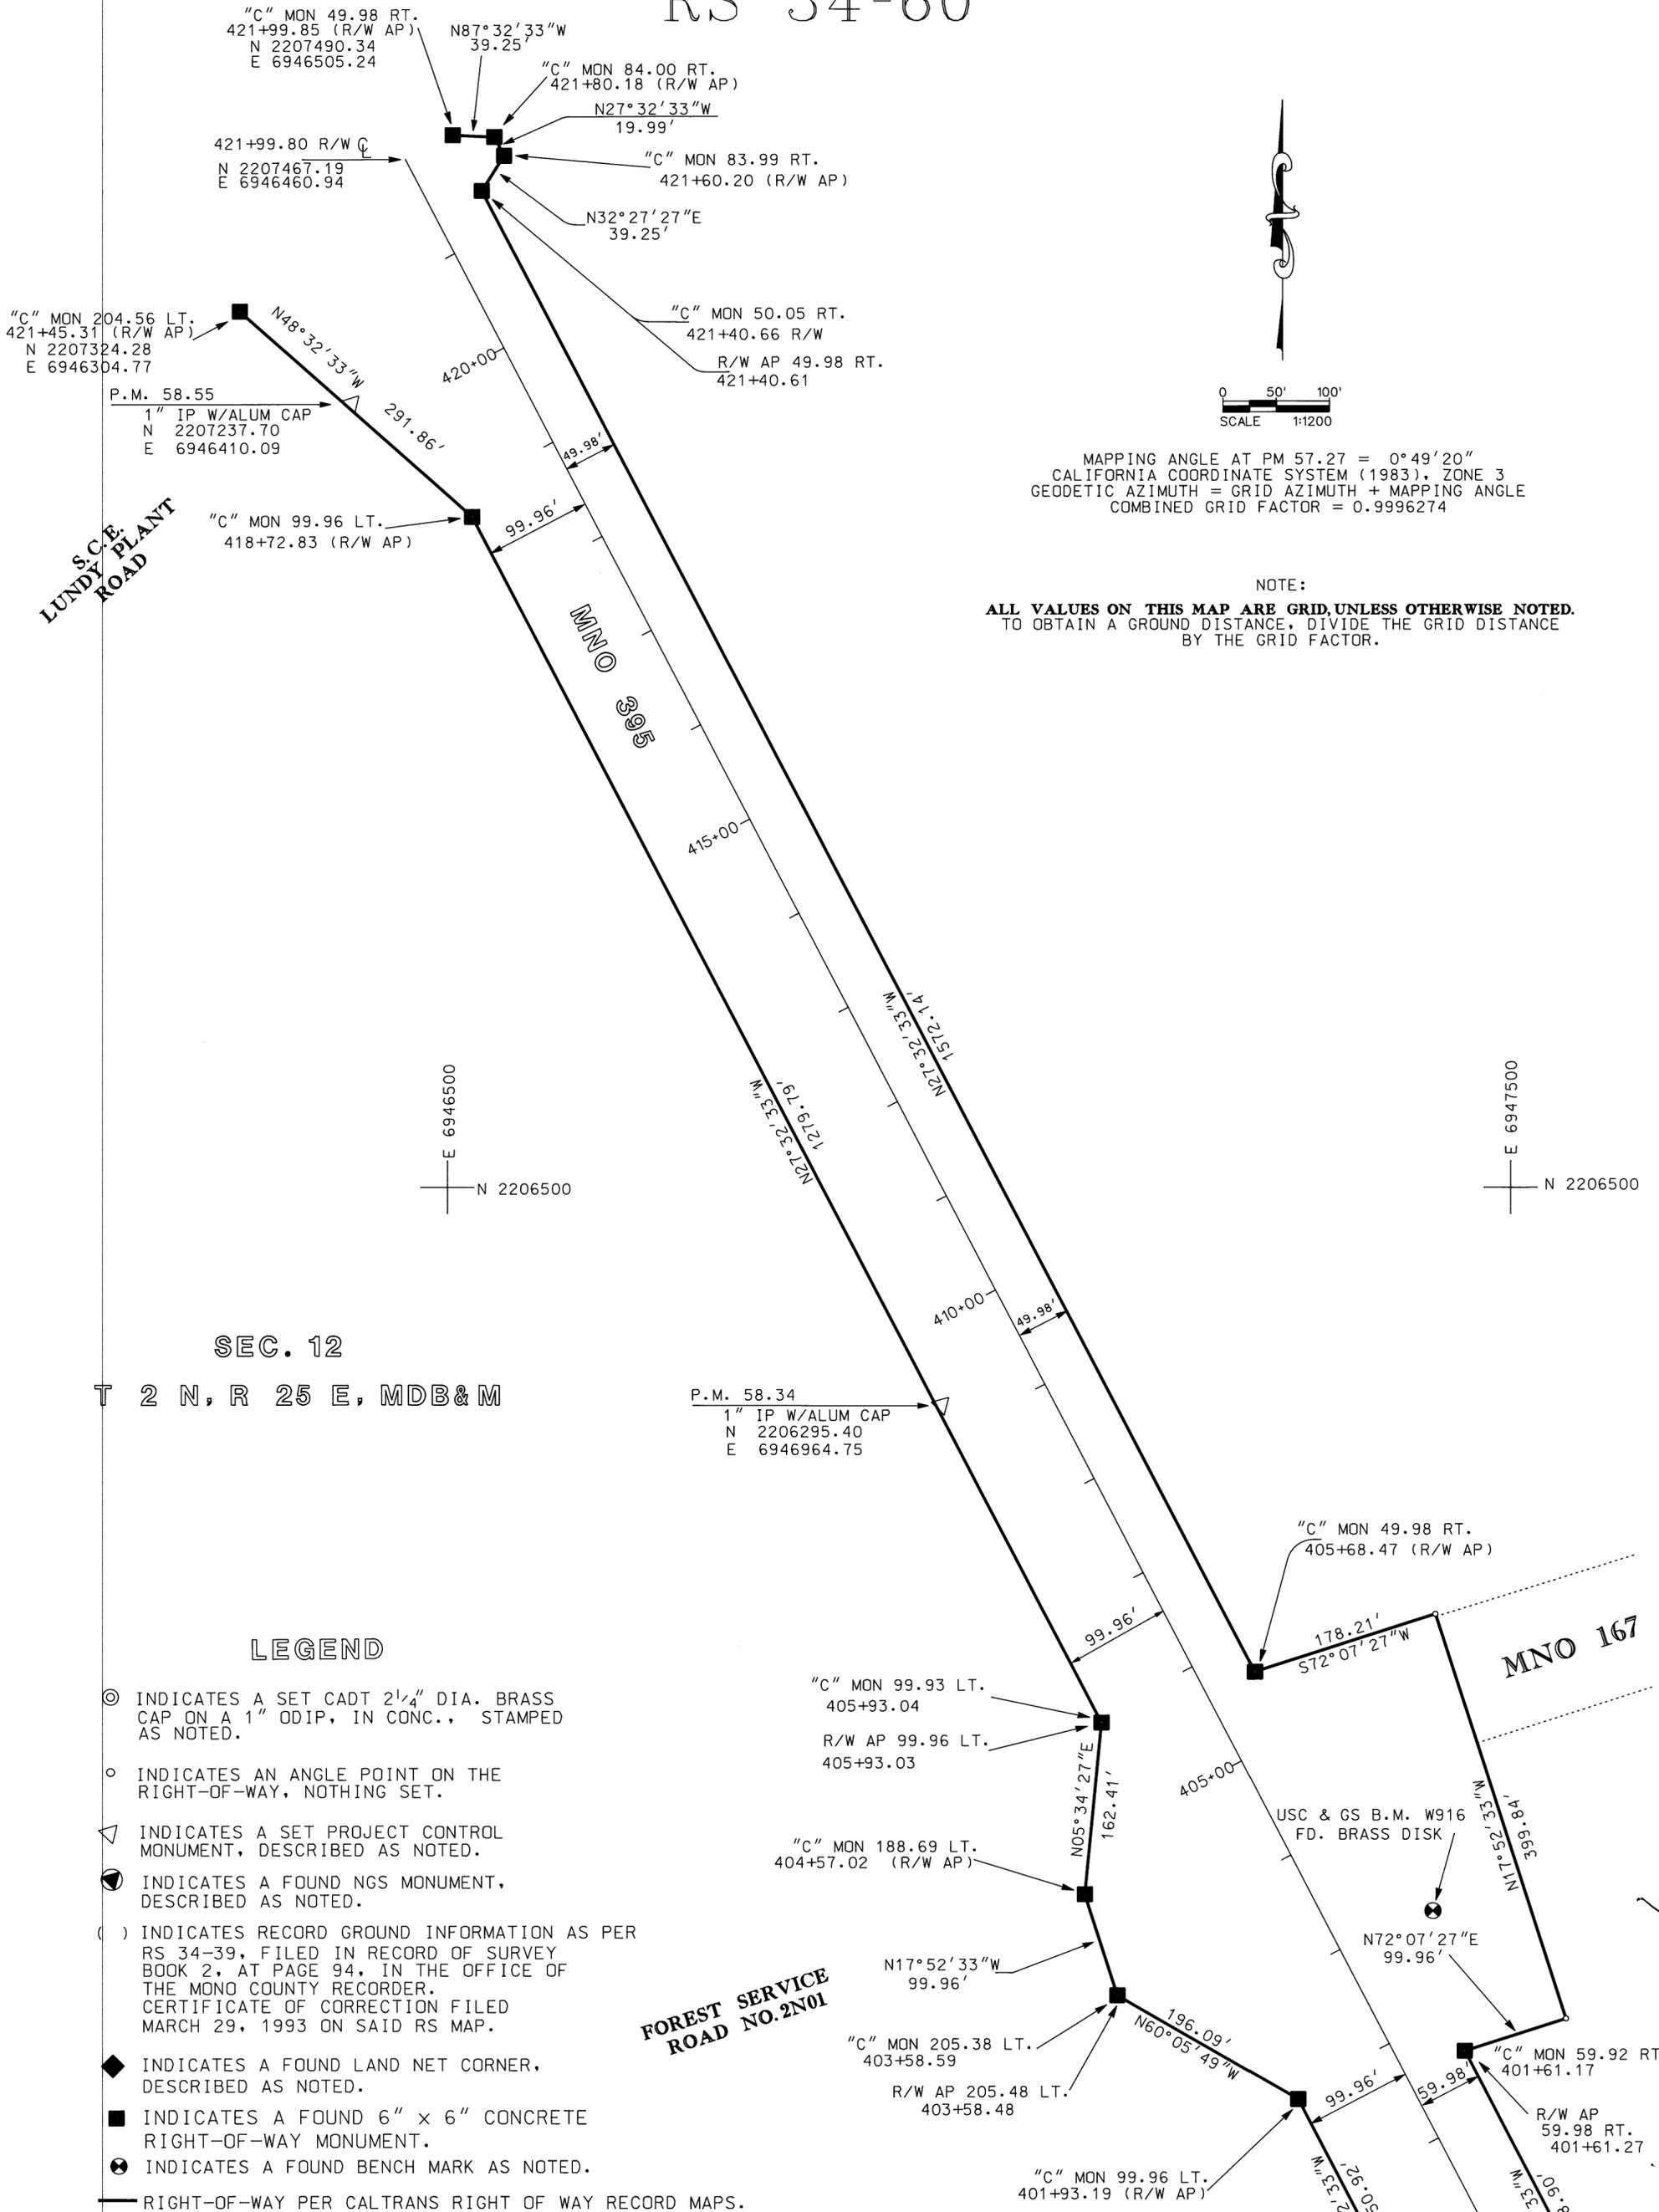

MAPPING ANGLE AT PM 57.27 = 0°49'20"
 CALIFORNIA COORDINATE SYSTEM (1983), ZONE 3
 GEODETIC AZIMUTH = GRID AZIMUTH + MAPPING ANGLE
 COMBINED GRID FACTOR = 0.9996274

NOTE:
ALL VALUES ON THIS MAP ARE GRID, UNLESS OTHERWISE NOTED.
 TO OBTAIN A GROUND DISTANCE, DIVIDE THE GRID DISTANCE
 BY THE GRID FACTOR.

SEC. 12
 T 2 N, R 25 E, MDB&M

LEGEND

- ⊙ INDICATES A SET CADT 2 1/4" DIA. BRASS CAP ON A 1" ODIP, IN CONC., STAMPED AS NOTED.
- INDICATES AN ANGLE POINT ON THE RIGHT-OF-WAY, NOTHING SET.
- ▽ INDICATES A SET PROJECT CONTROL MONUMENT, DESCRIBED AS NOTED.
- INDICATES A FOUND NGS MONUMENT, DESCRIBED AS NOTED.
- () INDICATES RECORD GROUND INFORMATION AS PER RS 34-39, FILED IN RECORD OF SURVEY BOOK 2, AT PAGE 94, IN THE OFFICE OF THE MONO COUNTY RECORDER. CERTIFICATE OF CORRECTION FILED MARCH 29, 1993 ON SAID RS MAP.
- ◆ INDICATES A FOUND LAND NET CORNER, DESCRIBED AS NOTED.
- INDICATES A FOUND 6" x 6" CONCRETE RIGHT-OF-WAY MONUMENT.
- ⊗ INDICATES A FOUND BENCH MARK AS NOTED.
- RIGHT-OF-WAY PER CALTRANS RIGHT OF WAY RECORD MAPS.